


MĚŘÍTKA 1:500/10

ŽELECHY	
93		415/5																				415/7										415/1 281										
ZELEŇ		KOMUNIKACE																												ZP. CESTA										ZELEŇ		
22.30		2.00	7.60	12.30	12.20	13.60	8.60	5.50	7.70	10.70	7.30	9.50	6.50	8.30	7.10	18.10	1.90	9.60	6.50	30.30	3.50	7.90	10.30	6.20	7.40	10.30	8.10	6.90	37.90	9.60	6.00	7.90	13.90	6.00	35.70	24.80						
V1	V2	V4	V5	V6	V7	V8	V9	V10	V11	V12	V13	V14	V15	V16	V17	H1	H2	V19	V20	V21	V22	V23	V24	V25	V26	V27	V28	V29	V30	V31	V32	V33	V34	V35								

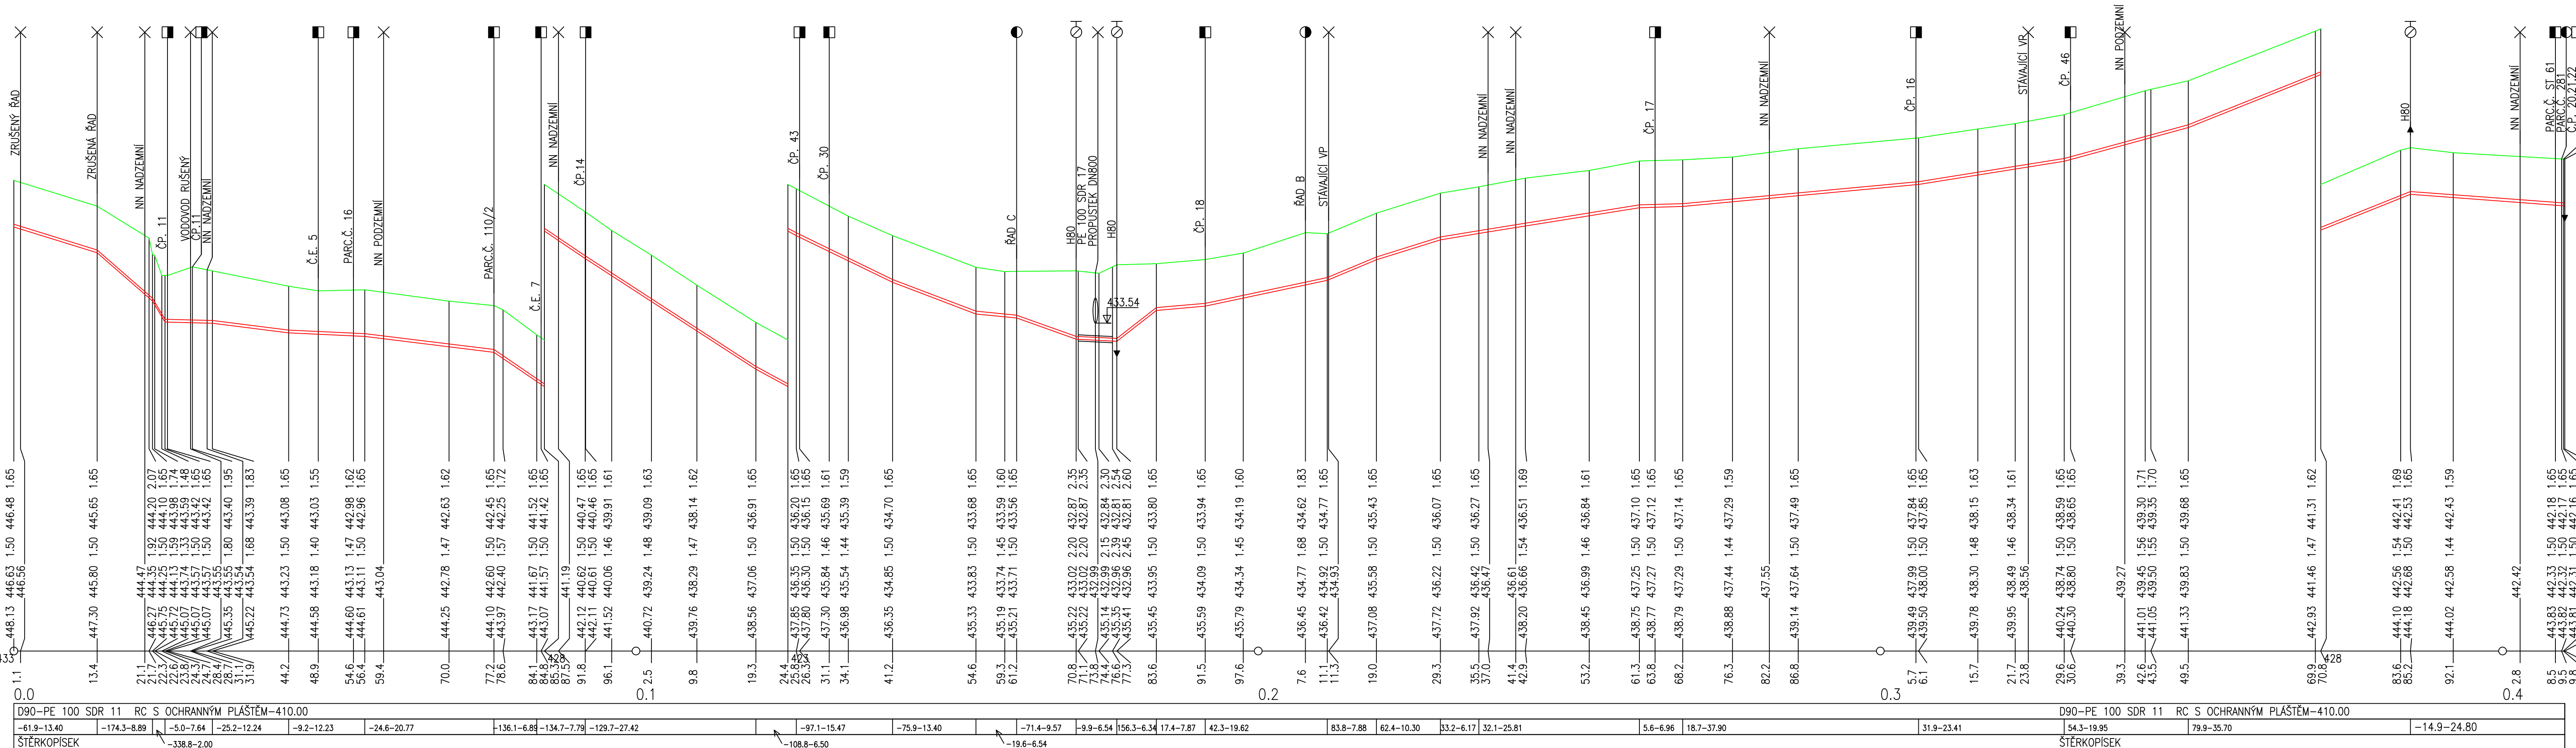

Investor	VODOHOSPODÁŘSKÉ SDRUŽENÍ TURNOV ANTONINA DVORÁKA 287, 511 01 TURNOV IČO: 49295934			
Hlavní projektant	Vypracoval		 Ing. Evžen Kozák projekce vodohospodářských staveb Koryta 29, Loukov 294 11 tel: 326 789 357 , 602 422 354 E-mail: evzen.kozak@seznam.cz	
ing. E. Kozák	ing. E. Kozák, V. Bičíště			